




**SOUTH ELEVATION**  
SCALE: 1/8"=1'-0"

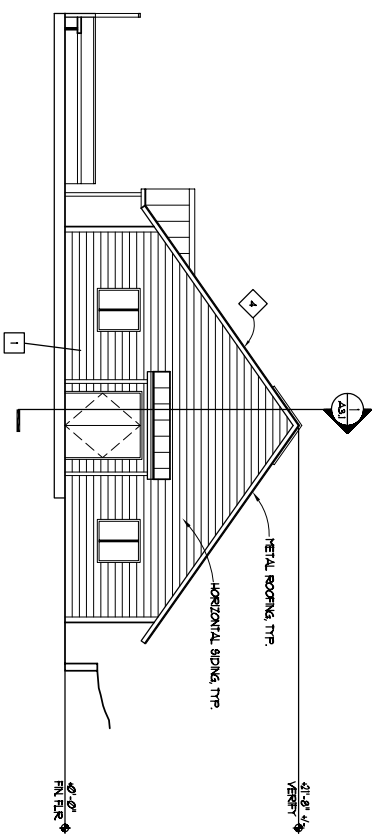


**NORTH ELEVATION**  
SCALE: 1/8"=1'-0"

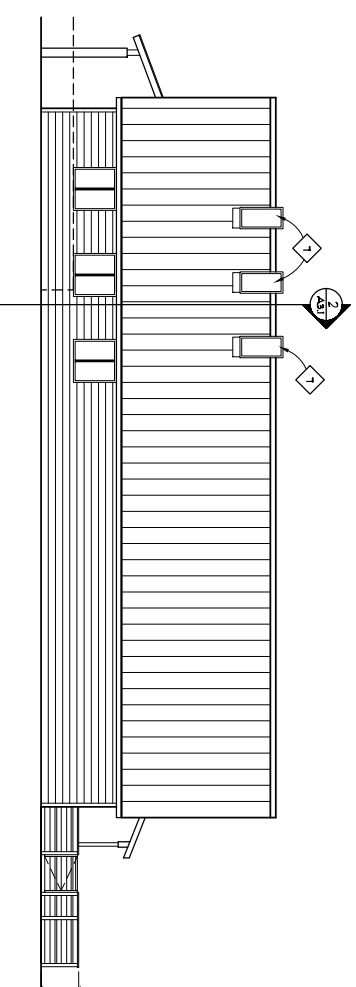


**WEST ELEVATION**  
SCALE: 1/8"=1'-0"

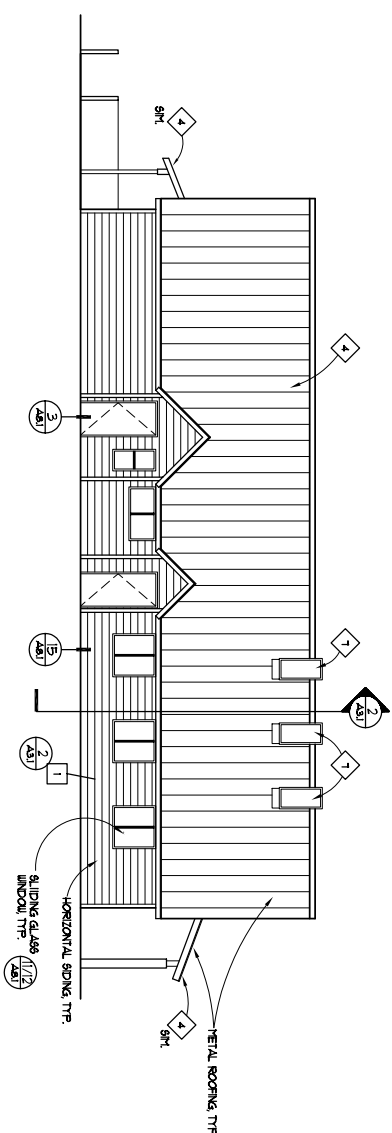

**EAST ELEVATION**  
SCALE: 1/8"=1'-0"

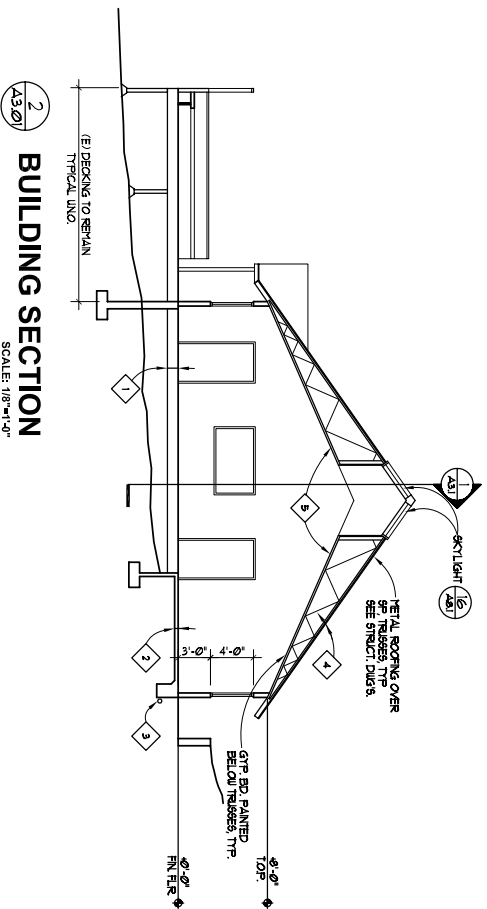

**BUILDING SECTION 2**  
SCALE: 1/8"=1'-0"

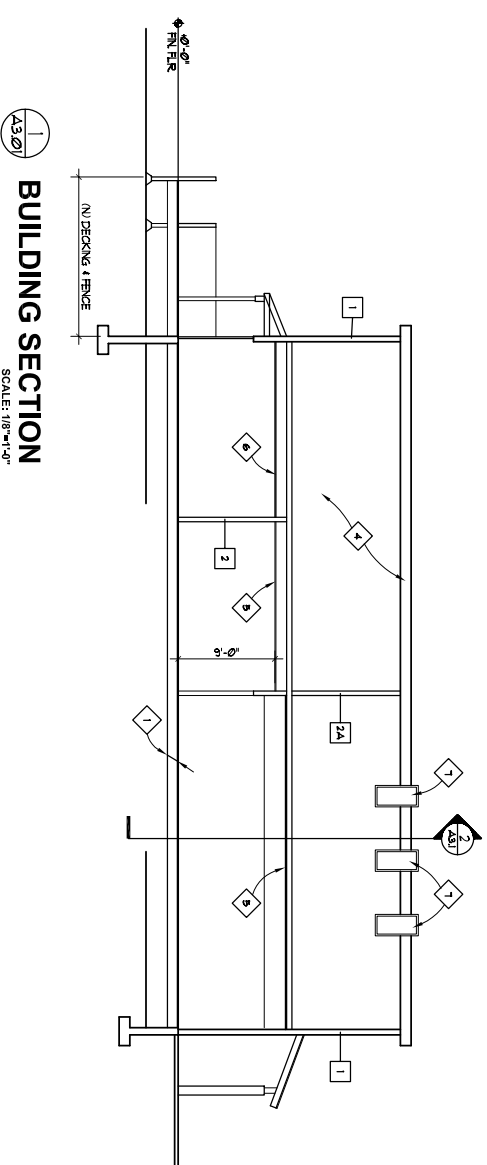


**BUILDING SECTION 1**  
SCALE: 1/8"=1'-0"

**SHEET NOTES**

- 1. 1/2" SIP OVI STEEL JOISTS BATT INSULATION TYPICAL. SEE STRUCT. DETAILS.
- 2. 1/2" SIP OVI SIP SLABERS & 2" OC 4" CONC SLAB. SIP PERMEABLE.
- 3. 2 LAYERS 5/8" SHEET STEEL TYPICAL. SEE STRUCT. DETAILS.
- 4. CONT. 4" PERFORATED DRAIN PIPE AT BOTTOM OF NEW CONT. ROOFING.
- 5. DOW. LIGHT TO BRIDGE AS REQUIRED. FIELD VENT. SEE STRUCT. DETAILS. SEE STRUCT. DETAILS.
- 6. 5/8" SIP BD. CEILING TYPICAL. NOTE: SLOPED TO FOLLOW ROOFING TRUSS CONFIGURATION (VERF.).
- 7. SPRINGED 1" BAR CEILING TYPICAL.
- 8. SKYLIGHT IN BETWEEN TRUSSES. FIELD VENT. SEE STRUCT. DETAILS.

**WALL TYPES**

- 1. 6" VENTIL STUDS & 2" OC 4" SIP SIP 1/2" HORIZONTAL SINKING EXTERIOR BATT INSULATION 5/8" GYP BD. INTERIOR (SEE STRUCT. DETAILS)
- 2. 3/8" VENTIL STUDS & 2" OC 4" SIP SIP 5/8" GYP BD. (UNITS RESISTANT & UET AREA)
- 3. 2" OC SIDE WALL VENTIL. (NOTE: 6" VENTIL STUDS 1/2" SEE STRUCT. DETAILS)
- 4. 6" VENTIL STUDS & 2" OC 4" SIP SIP 1/2" HORIZONTAL SINKING EXTERIOR BATT INSULATION 5/8" GYP BD. INTERIOR (SEE STRUCT. DETAILS)
- 5. 3/8" VENTIL STUDS & 2" OC 4" SIP SIP 5/8" GYP BD. (UNITS RESISTANT & UET AREA)
- 6. 2" OC SIDE WALL VENTIL. (NOTE: 6" VENTIL STUDS 1/2" SEE STRUCT. DETAILS)

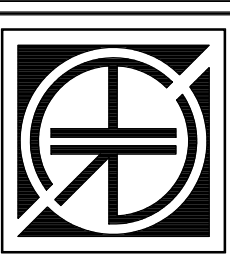

**HOSHIDA & REYES**  
ARCHITECTURE & PLANNING & INTERIORS  
2420 K STREET SUITE 230  
SACRAMENTO, CALIFORNIA 95816  
(916)444-1480 FAX(916)444-1482

SIGNATURE

CONSULTANT

REVISIONS  
2/16/06 PLAN CHECK COMMENTS

PROJECT TITLE

Summer Camp  
Retreat Facility  
and Outdoor Schools  
Petaluma Center  
**DINING KITCHEN  
AND BARN  
BUILDINGS**  
7288 HILL ROAD  
CALIFORNIA, YUBA COUNTY, CA

SHEET TITLE  
**EXTERIOR  
ELEVATION AND  
SECTIONS**

DATE: 24 APRIL 06  
DRAWN BY: RVC  
JOB NO. .

SHEET NO.  
**A3.1**  
OF